


DISCONNECT REAR MOUNTED

DISCONNECT SIDE MOUNTED

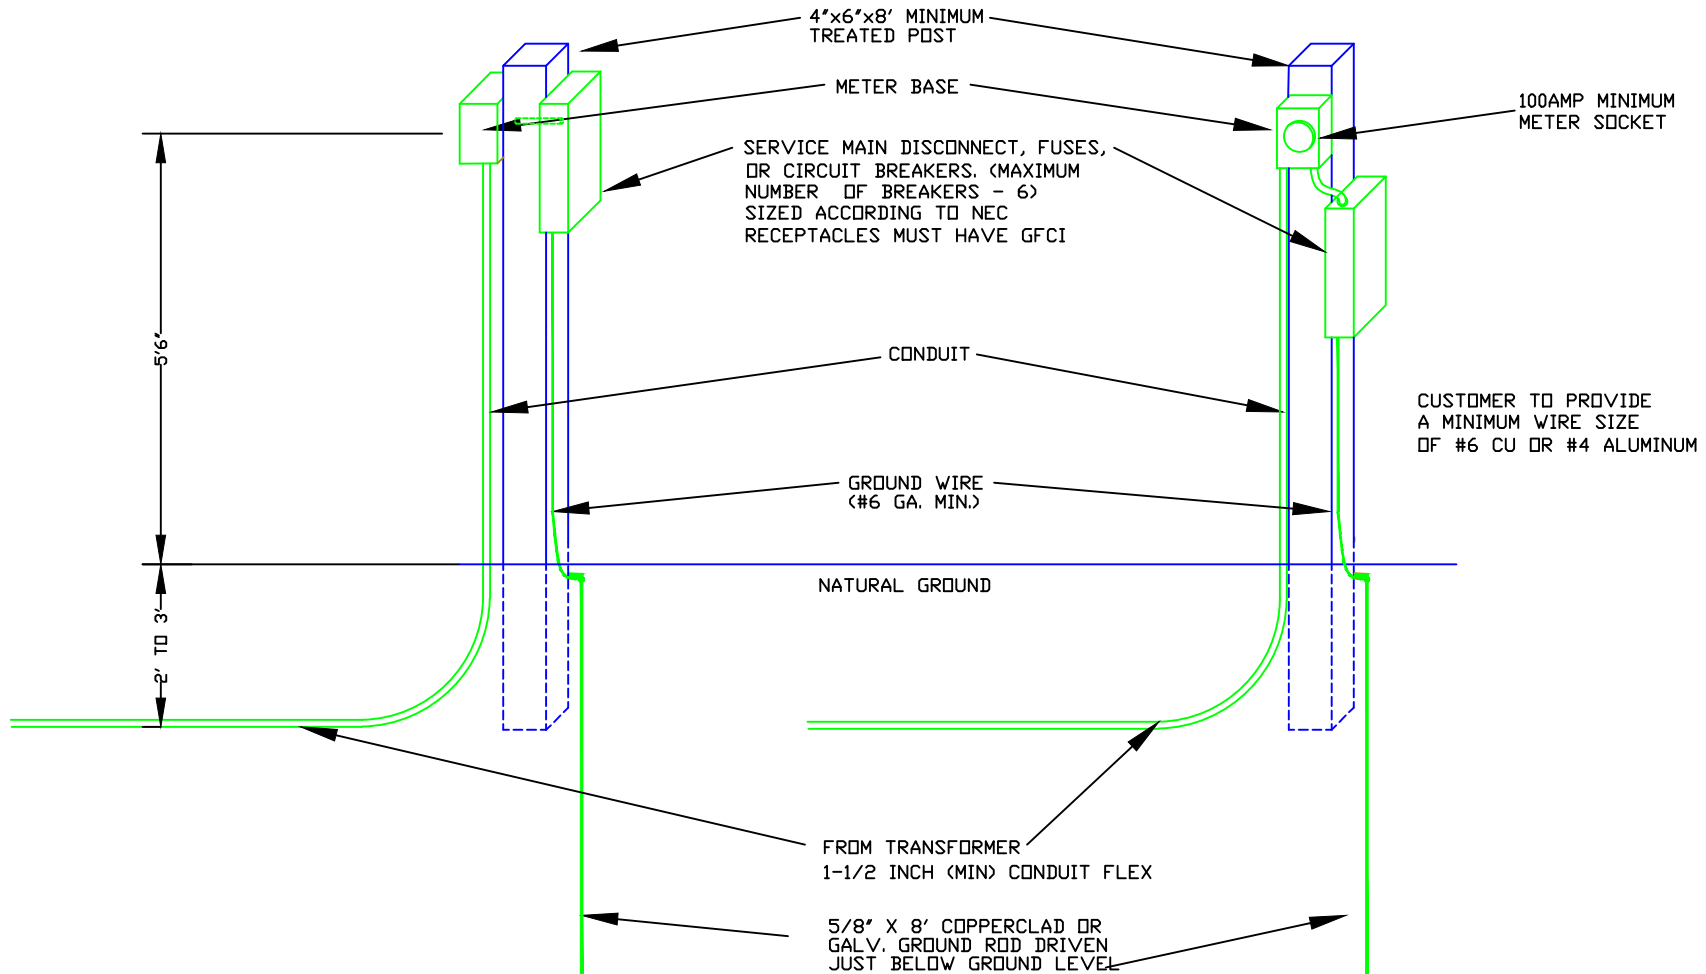

NOTE: MEMBER NOT REQUIRED TO BURY FLEX

1	1/9/18	DJ	REVISION
1	1/14/16	DJ	REVISION
NO.	DATE	BY	REVISION

**TEMPORARY CONSTRUCTION METER POLE
UNDERGROUND SOURCE**

BEAUREGARD ELECTRIC COOPERATIVE INC.
DERIDDER, LOUISIANA 70634

- *NOTIFY CITY, MUNICIPAL, OR PARISH FOR ANY CODES, PERMITS OR REQUIREMENTS APPLICABLE.
- *FACILITIES SHALL COMPLY WITH NATIONAL ELECTRIC CODE (NEC)
- *LA-1 CALL 1-800-272-3020 PLEASE CALL BEFORE DIGGING